

Woodland Gardens Greenhouse Details of UACT layout

grid @ 1' square
72' long by 30' wide




Rev. #1 7/8/01 per JC
- UACT rearranged
- east pond bottom raised
- UACT lengths added

UACT bunker 7 tubes X 3 levels = 21 tubes
avg @ 27' = 567'

6 tubes X 3 levels = 18 tubes
avg @ 27' = 486'

UACT bunker 6 tubes X 3 levels = 18 tubes
avg @ 35' = 630'

7 tubes X 3 levels = 21 tubes
avg @ 35' = 735'

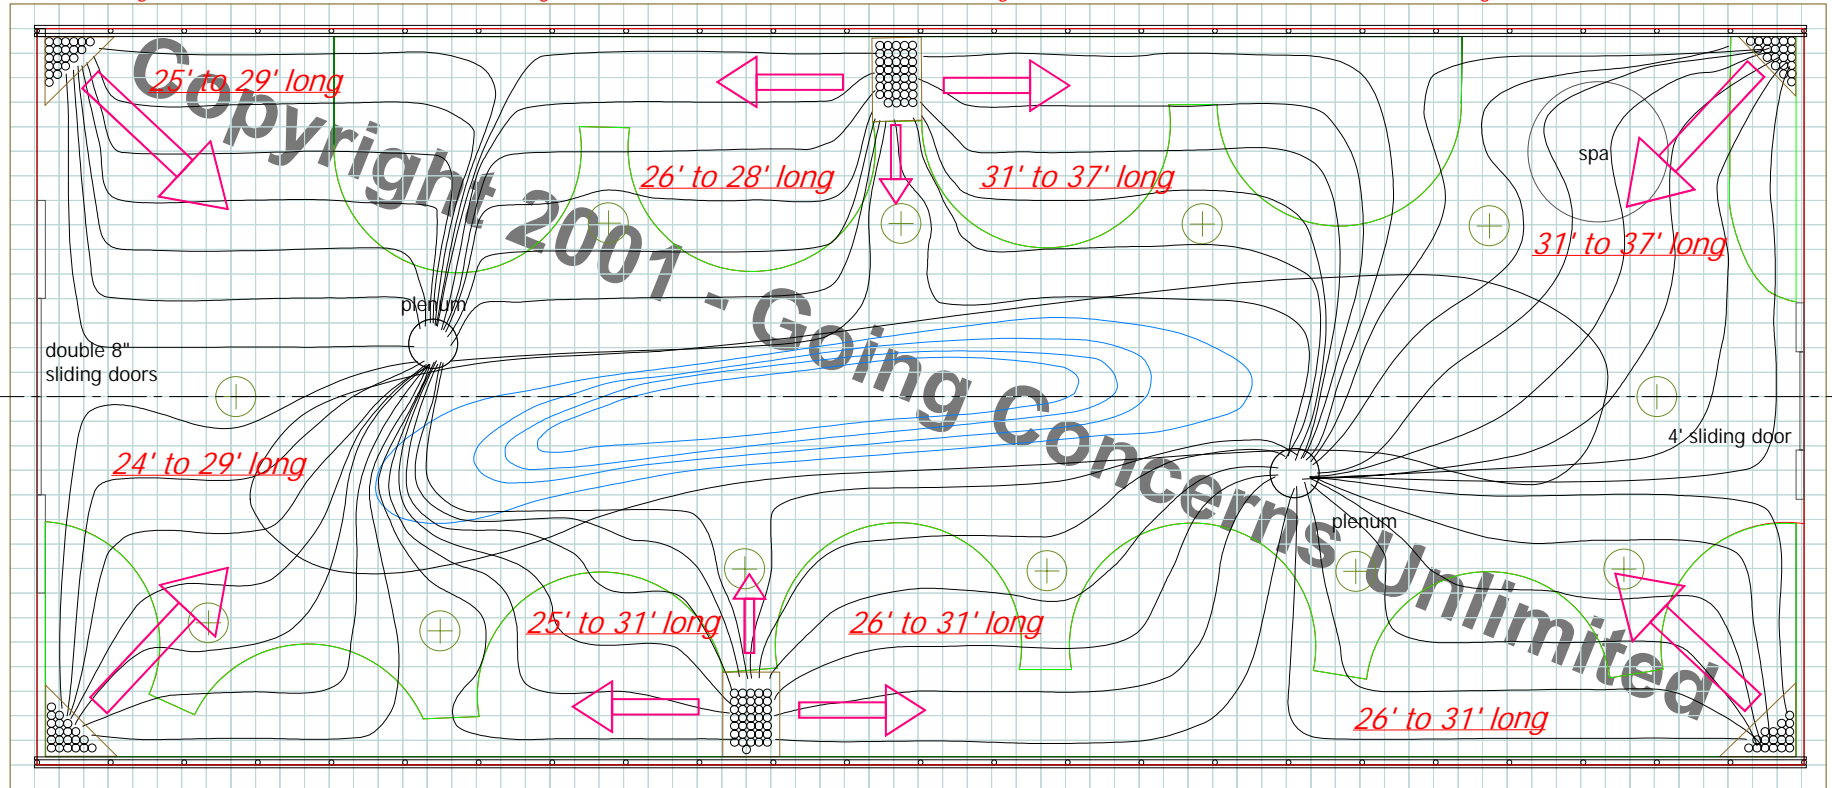

UACT bunker 7 tubes X 3 levels = 21 tubes
avg @ 27'=567'

6 tubes X 3 levels = 18 tubes
avg @ 27' = 486'

UACT bunker 6 tubes X 3 levels = 18 tubes
avg @ 29' = 522'

6 tubes X 3 levels = 18 tubes
avg @ 29' = 522'

UACT bunker

planter circles have 5' radius
1' contours shown within pond

total tubing approx. 4515'
(start with 4500')

beds are 12" to 18" above grade
edged with river rock

⊕ = trees

↑ = exhaust direction
from bunkers

Tom Reising
6/28/2001